


**Boom Spacing**  
Typical

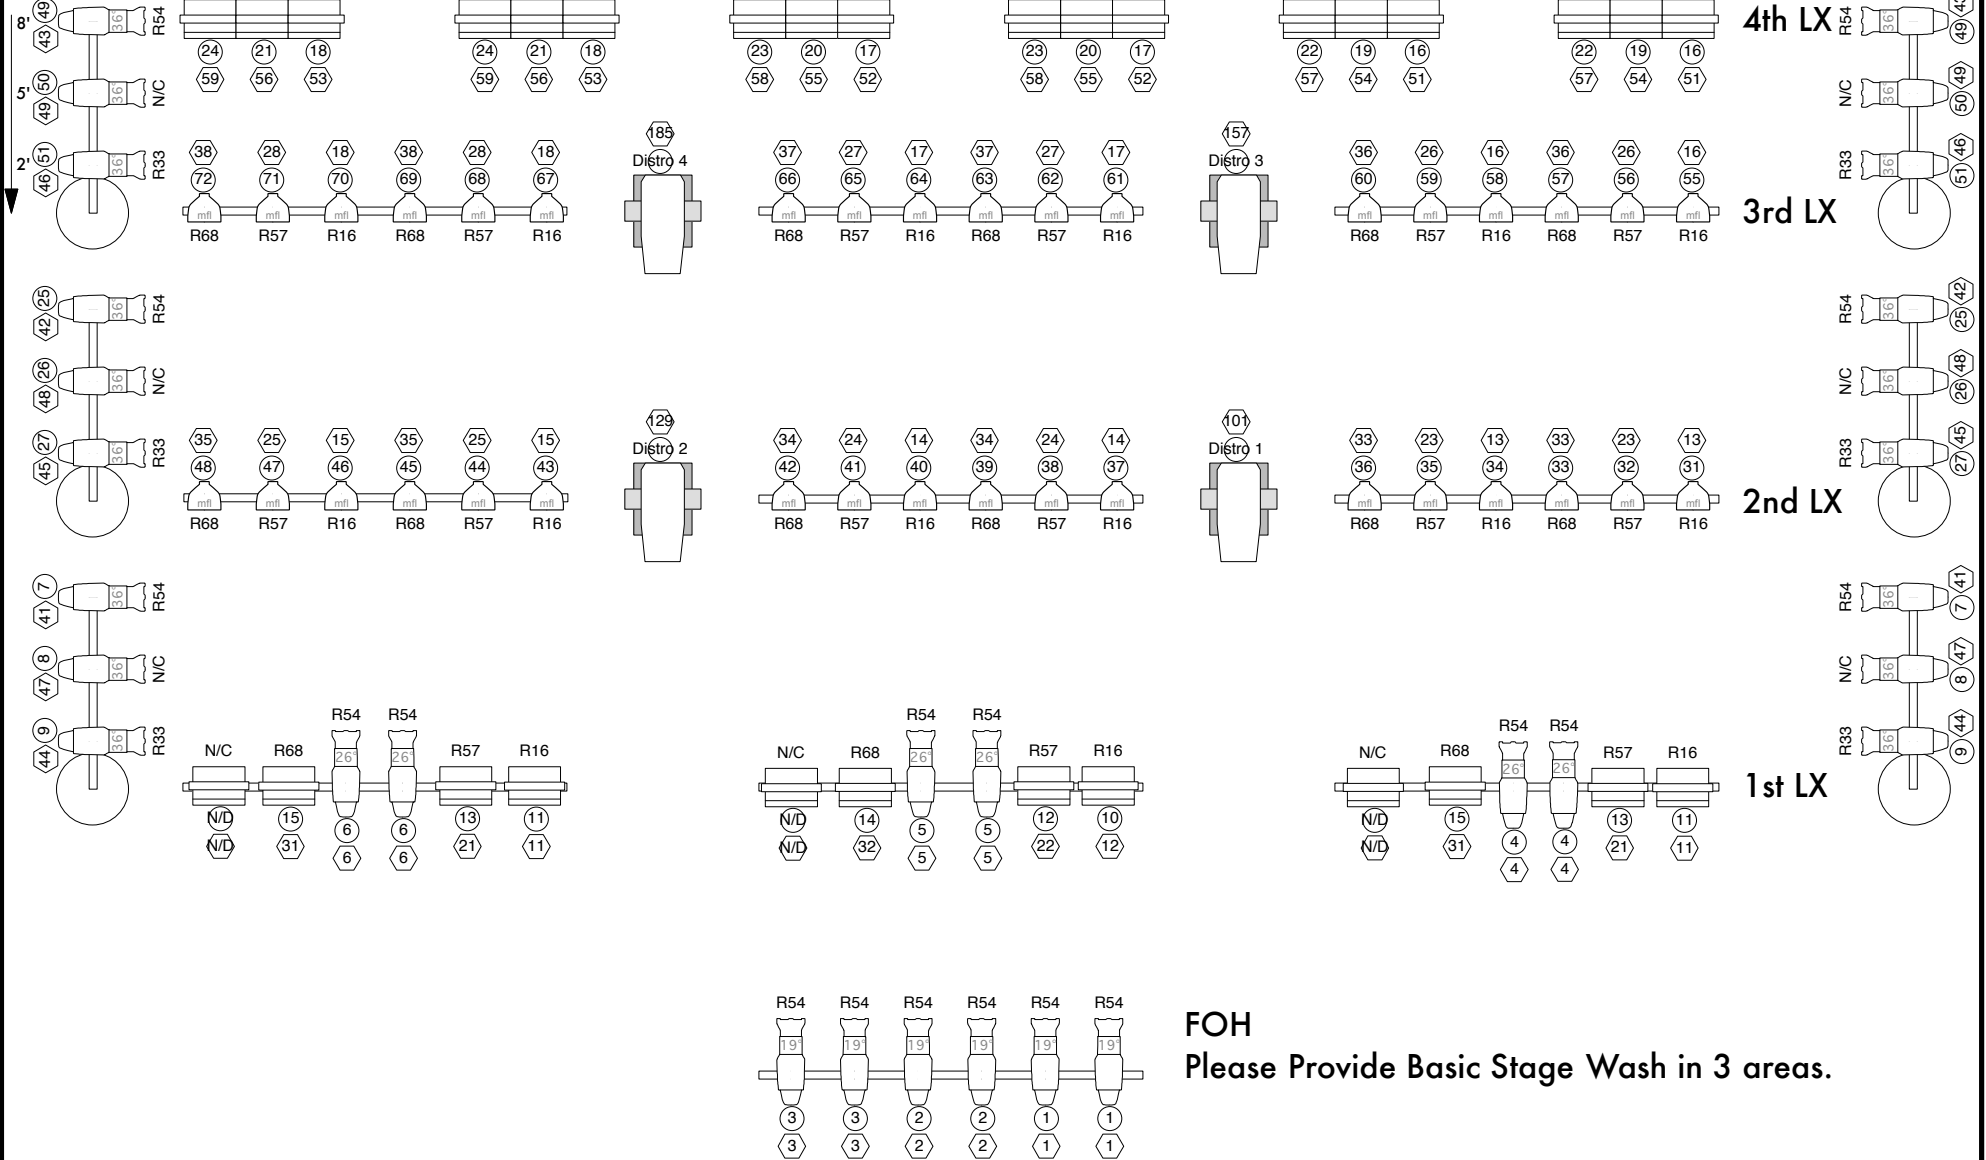

**Instrument Key**

- 36@ ETC Source 4 PAR MFL 575w
- 4@ VariLite VL3000 Spot 1200w
- 6@ ETC Source 4 19° 575w
- 12@ Altman Cyc Single Cell 1000w
- 6@ ETC Source 4 26° 575w
- 6@ Altman Cyc Three Cell 3 X 1000w
- 18@ ETC Source 4 36° 575w
- 10@ Lamp Bar 7.5' 6 Circuit

**FOH**  
Please Provide Basic Stage Wash in 3 areas.

**Moscow Ballet Tour 2009**  
**The Nutcracker**

Lighting Director: Updated 08/20/09  
Adam Schuff  
adam@nutcracker.com  
(406) 396-1460

Scale: 1/8" = 1'